


2e zaalbrug 8-19°




Zaalbrug 15-40°

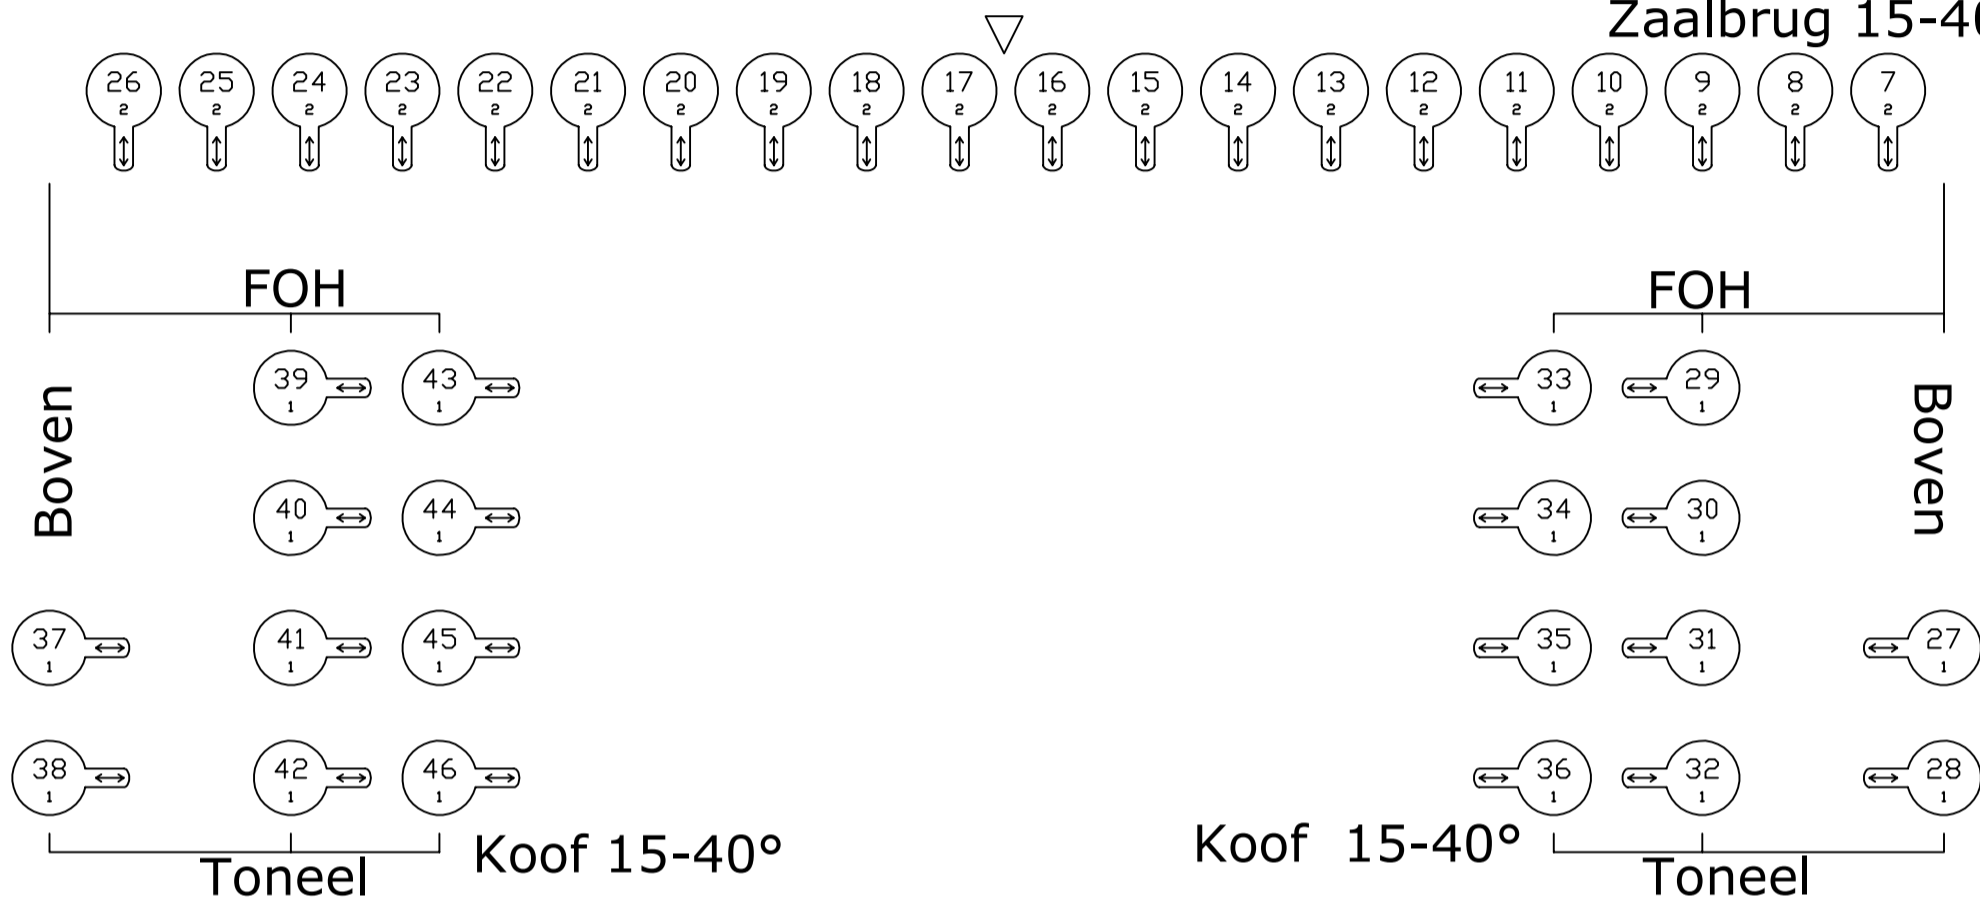








Portaalbrug 25-50°



Manteau 15-50°







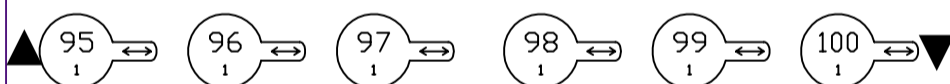


Manteau 15-50°

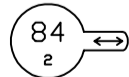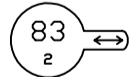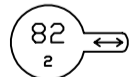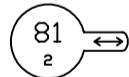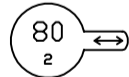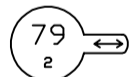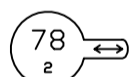

Zijbrug rechts 15-40°

Zijbrug links 15-40°

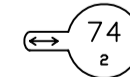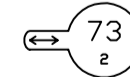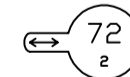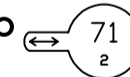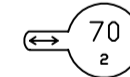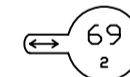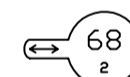

Horizon:

401 = L106	408 = L195
402 = L119	409 = L124
403 = L139	410 = L126
404 = L181	411 = L105
405 = L130	412 = L197
406 = L201	413 = L135
407 = L200	414 = L164

	Betreft: lichtplan	Lichtplan	Zaallicht: 501 t/m 502 Doeklicht: 500	
	Getek. TPMJ 26.jan.22			
Hela zaal	Vanaf toneel	26-01-2022	1/1	